



Note: Do not scale from drawing, check dimensions on site


This drawing is copyright ©

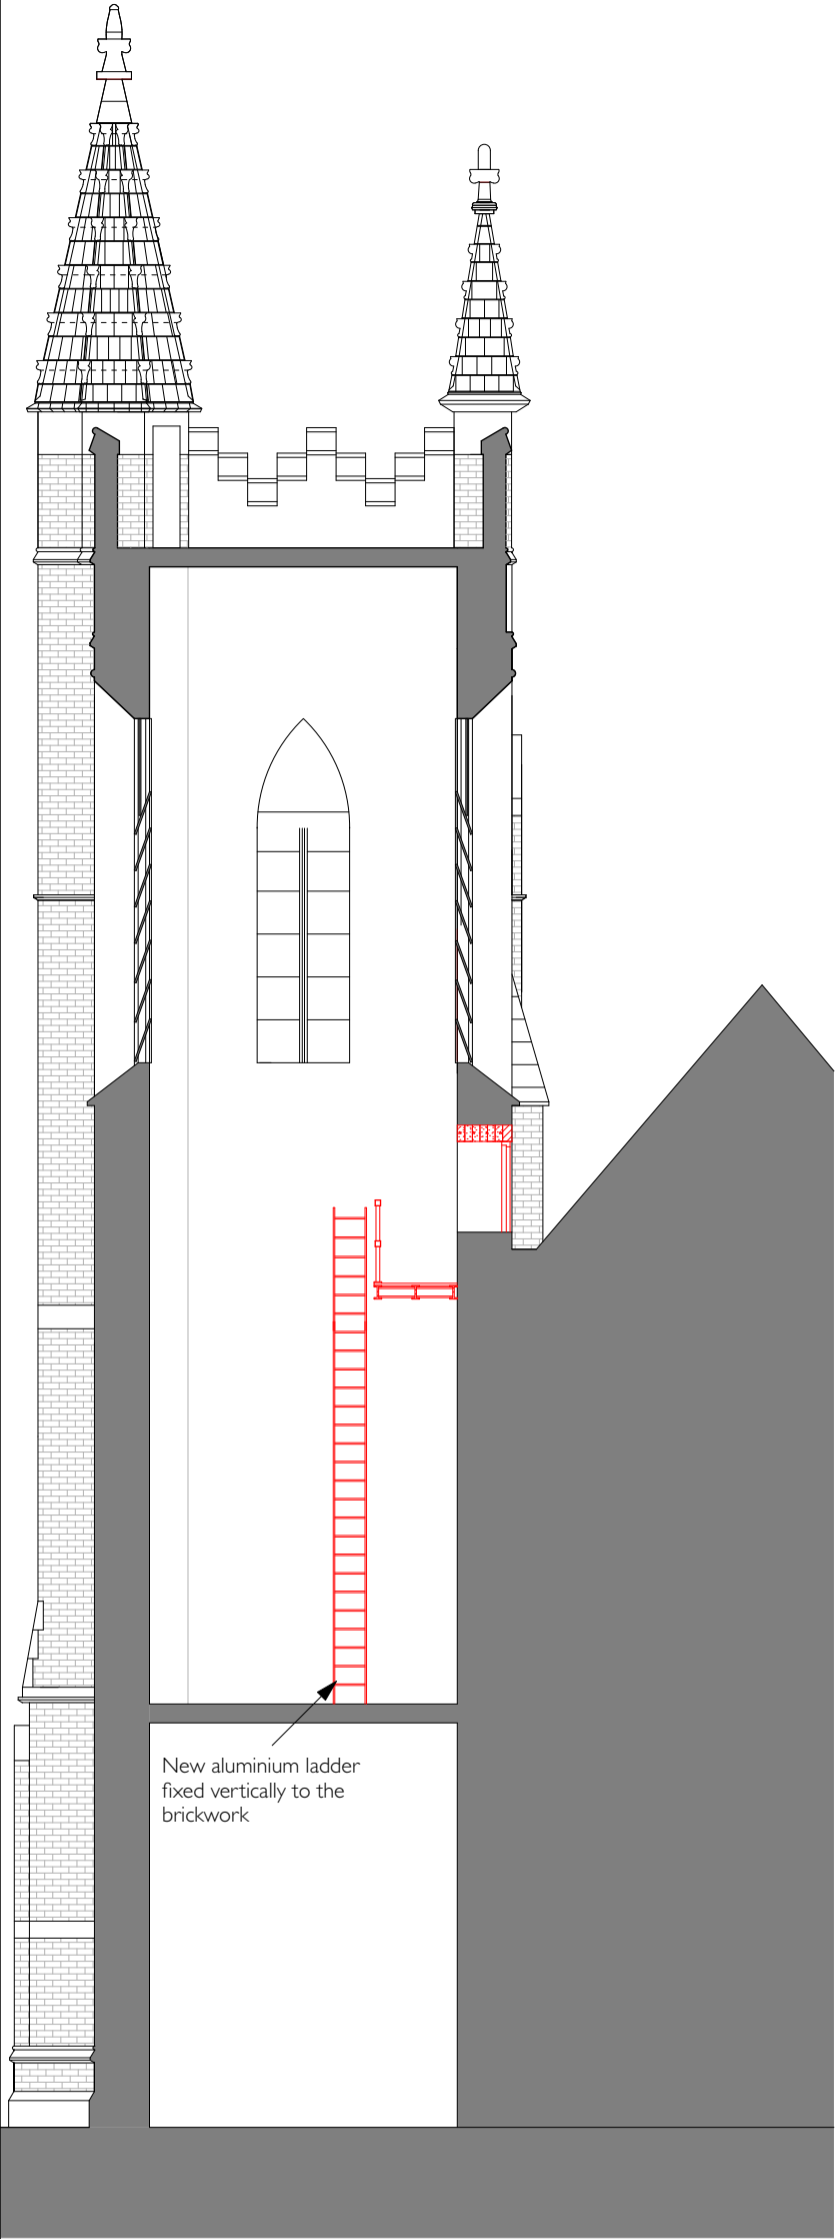


Tower Access, South Elevation, 1:100

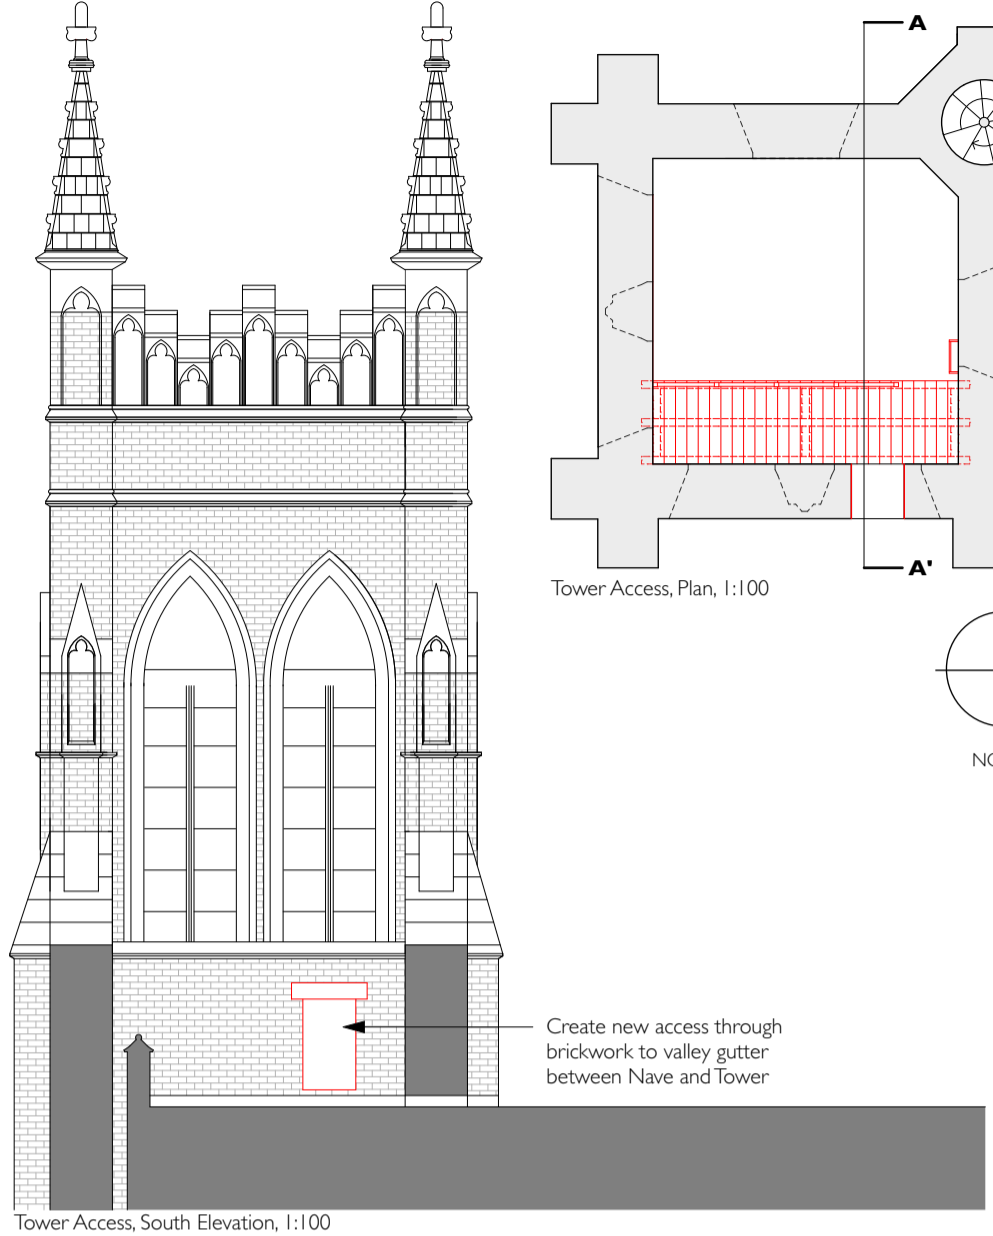


Tower Access, South Elevation, 1:100

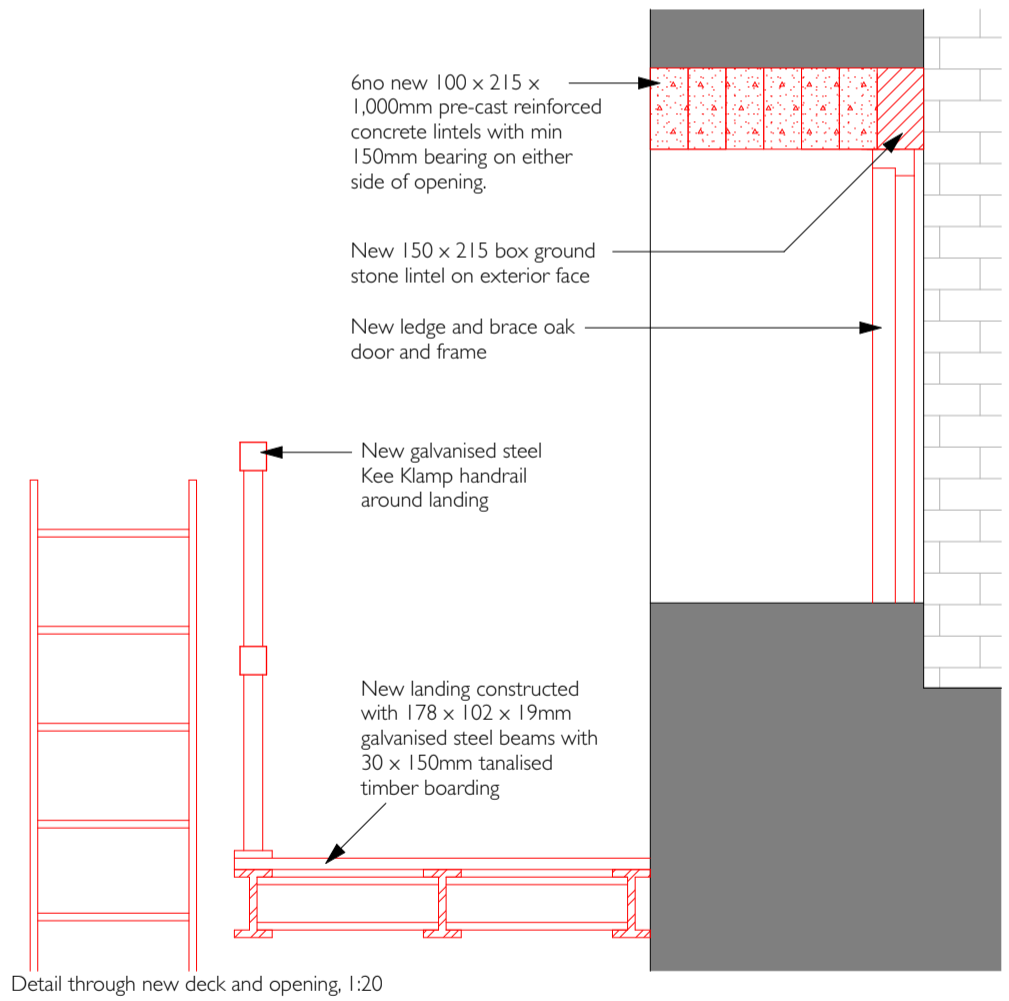

Detail through new deck and opening, 1:20

 

Note: Plans and labels are to normal liturgical orientation

 

Legend

Drawing Title **Improvements, Tower Access**

Project **Repairing our Lady Star of the Sea and Opening Doors, Lowestoft**

Client **Parish Finance Committee**

Job No **654** / Dwg No **4501** / Rev **1** / Scale **1:100, 1:20 @ A3** / Drawn: **GH** / 22/12/2017

© **Nicholas Warns Architect Ltd.**

64 Bishopgate Norwich, NR1 4AA / T: 01603 622056 / info@nicholaswarns.com / F: 01603 627 393

Revision

Date

